
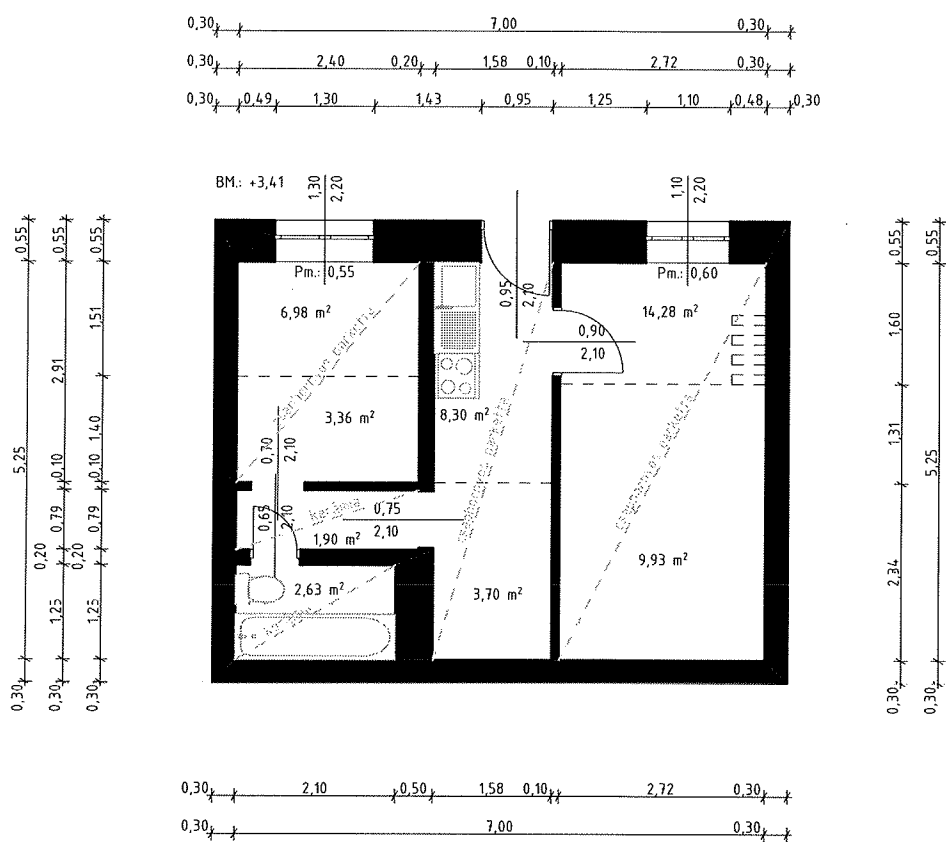



AKÁCFÁ U. 57. II. 44. [MEGLÉVŐ]
M=1:100
51,08 m²

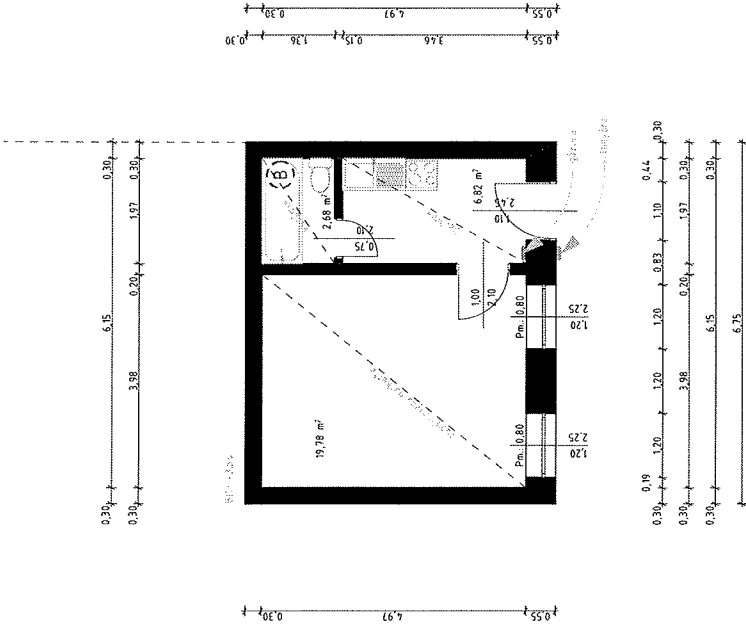


BARCSAY U. 8. FSZT. 7. [MEGLÉVŐ]

 $M=1:100$ 29,28 m²


CSENGERY U. 26. I. 9. [MEGLÉVŐ]
M=1:100
26,61 m²

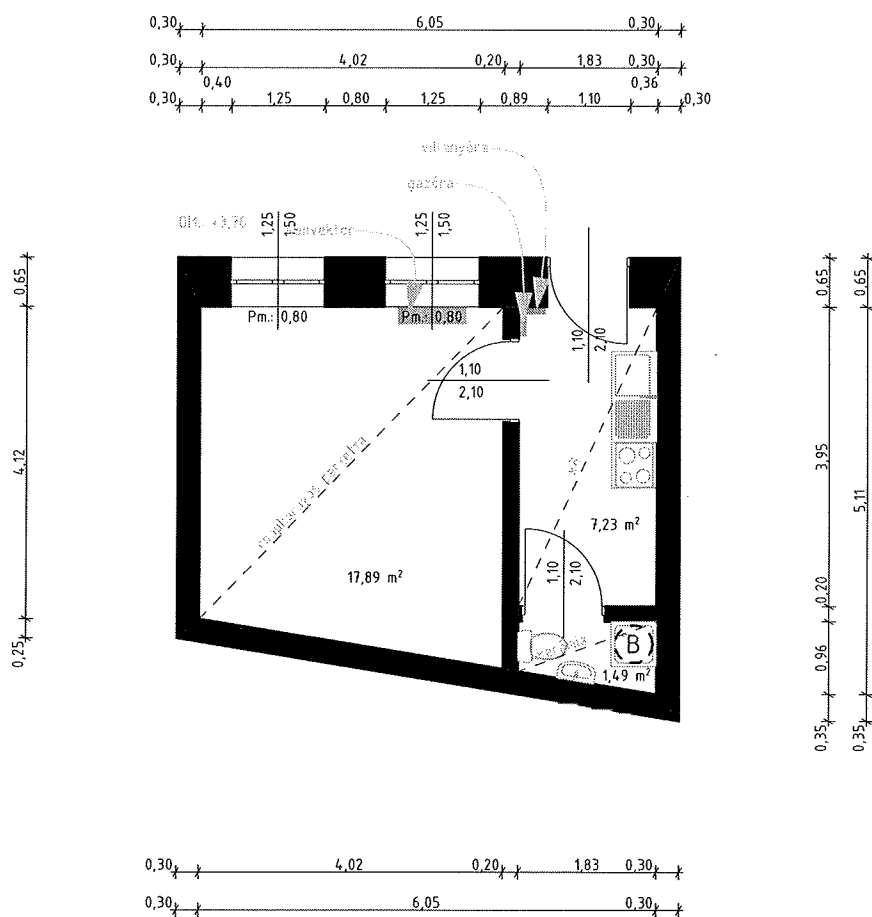

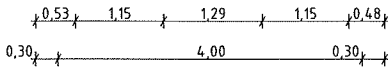
$$28,11 \text{ m}^2$$


DEMBINSZKY UTCA 31. III. 25. [MEGLÉVO]
M=1:100
27,86m²






ARCI

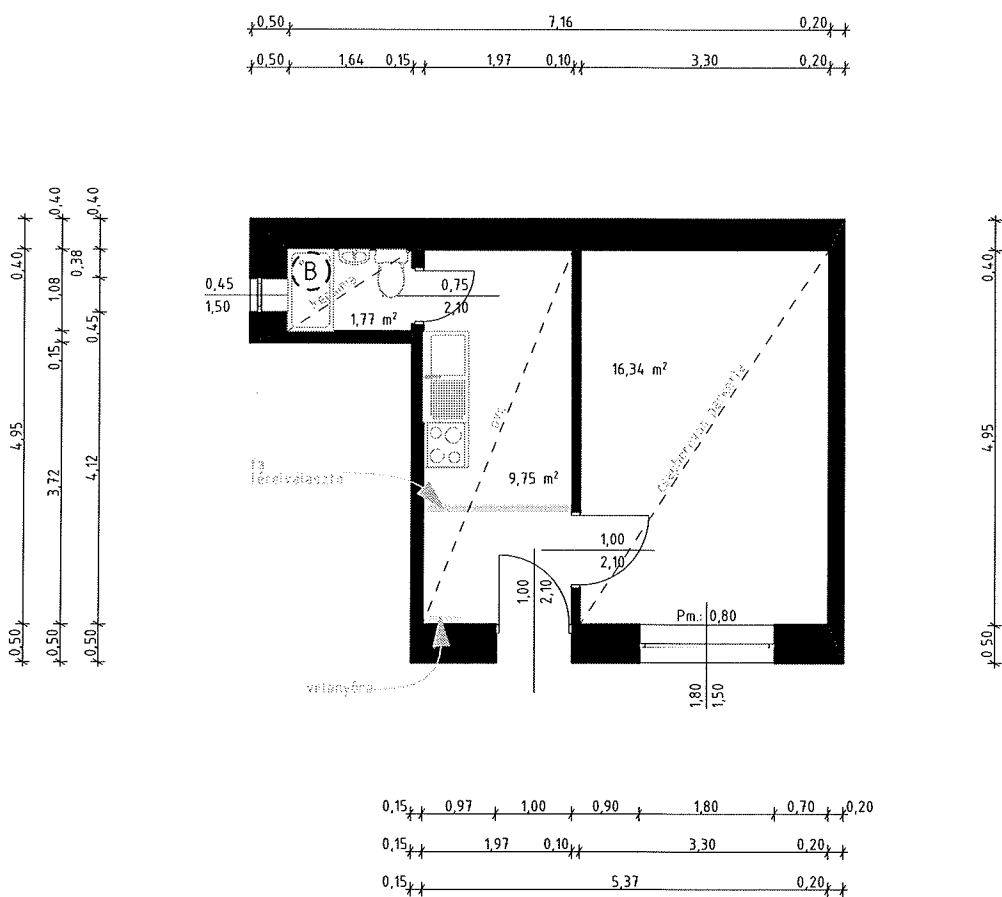

DEMBINSZKY U. 52. III. 48. [MEGLÉVŐ]
M=1:100
40,19m²

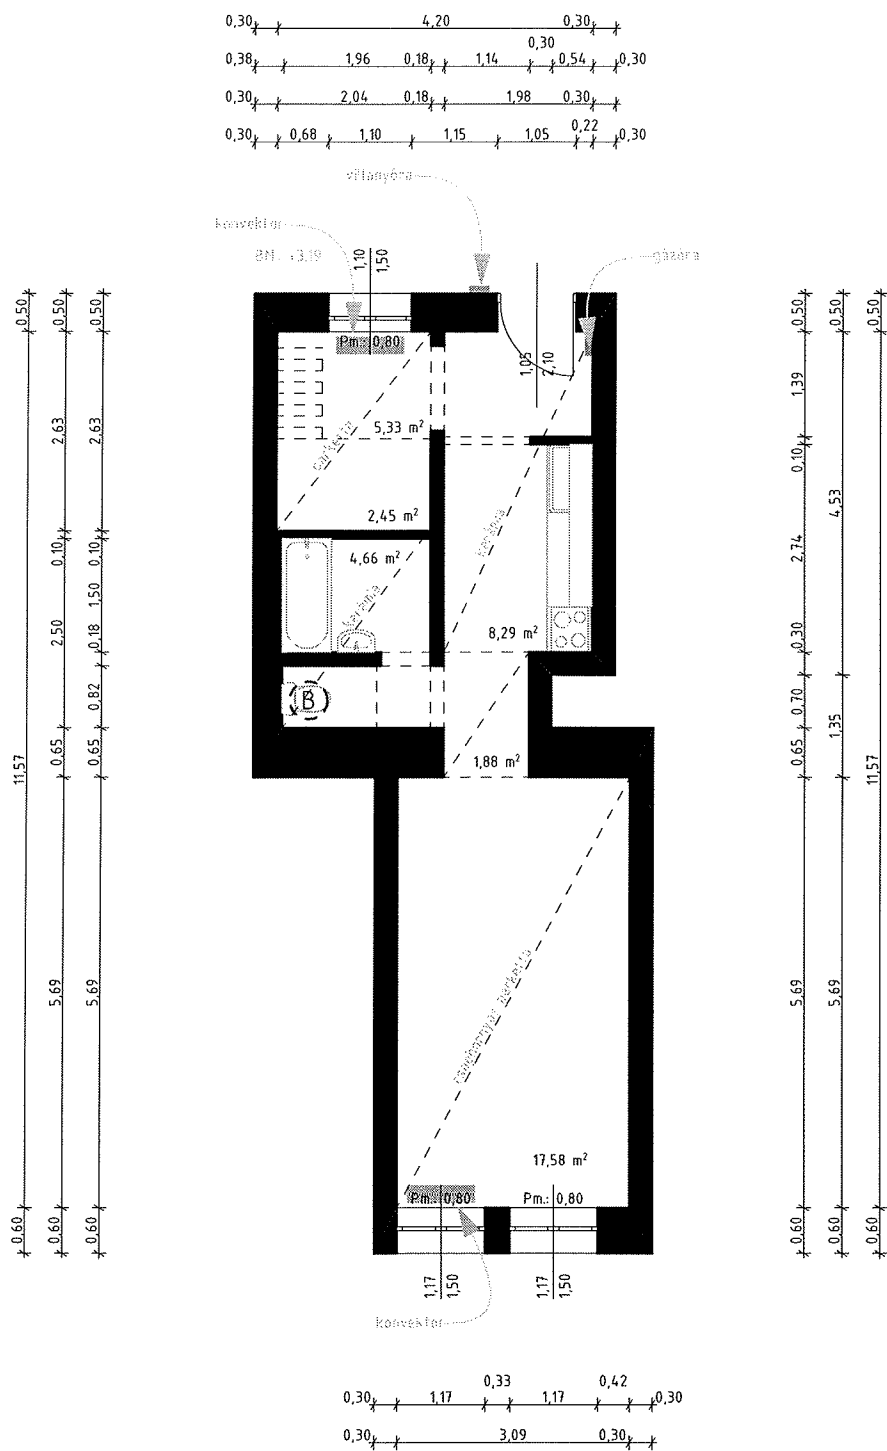


DOHÁNY UTCA 68. II. 8. [MEGLÉVŐ]
M=1:100
106,65 m²

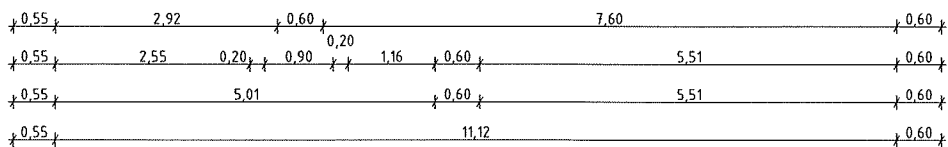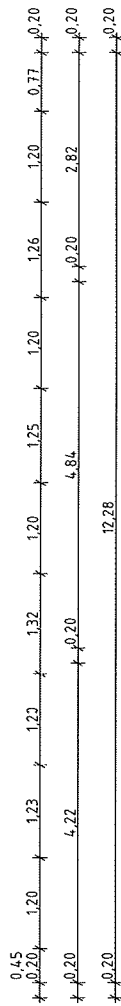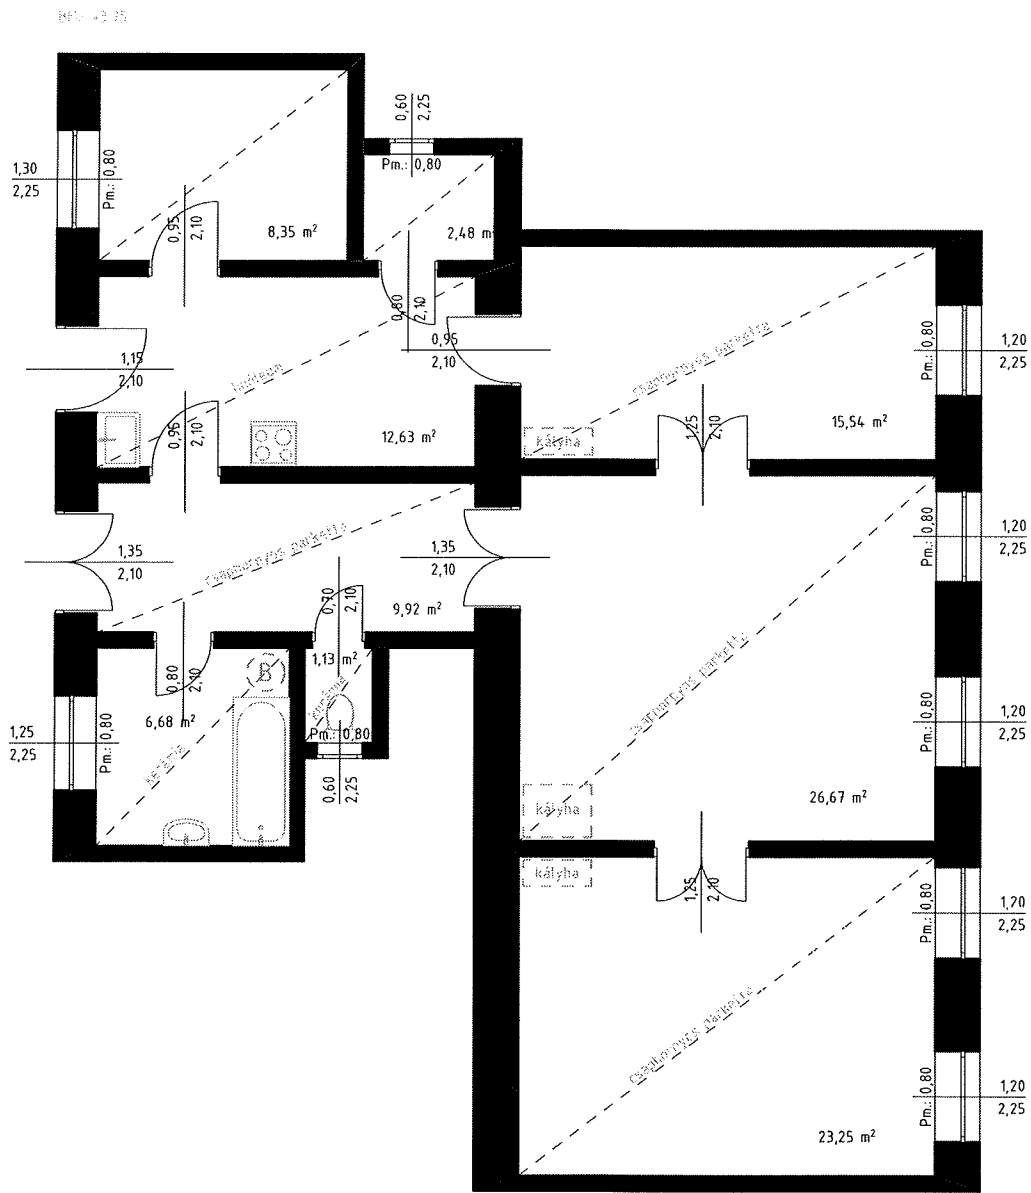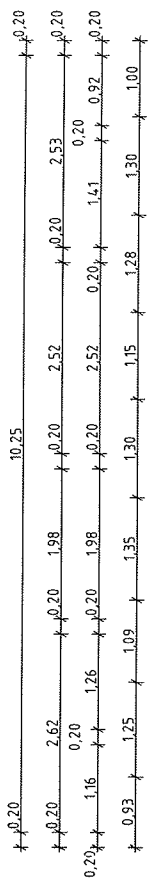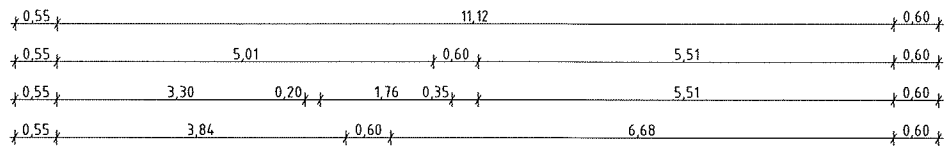

GARAY UTCA 9. 1. EMELET 19.

32967 0 A/21 HRSZ


LAKÁS ALAPRAJZA

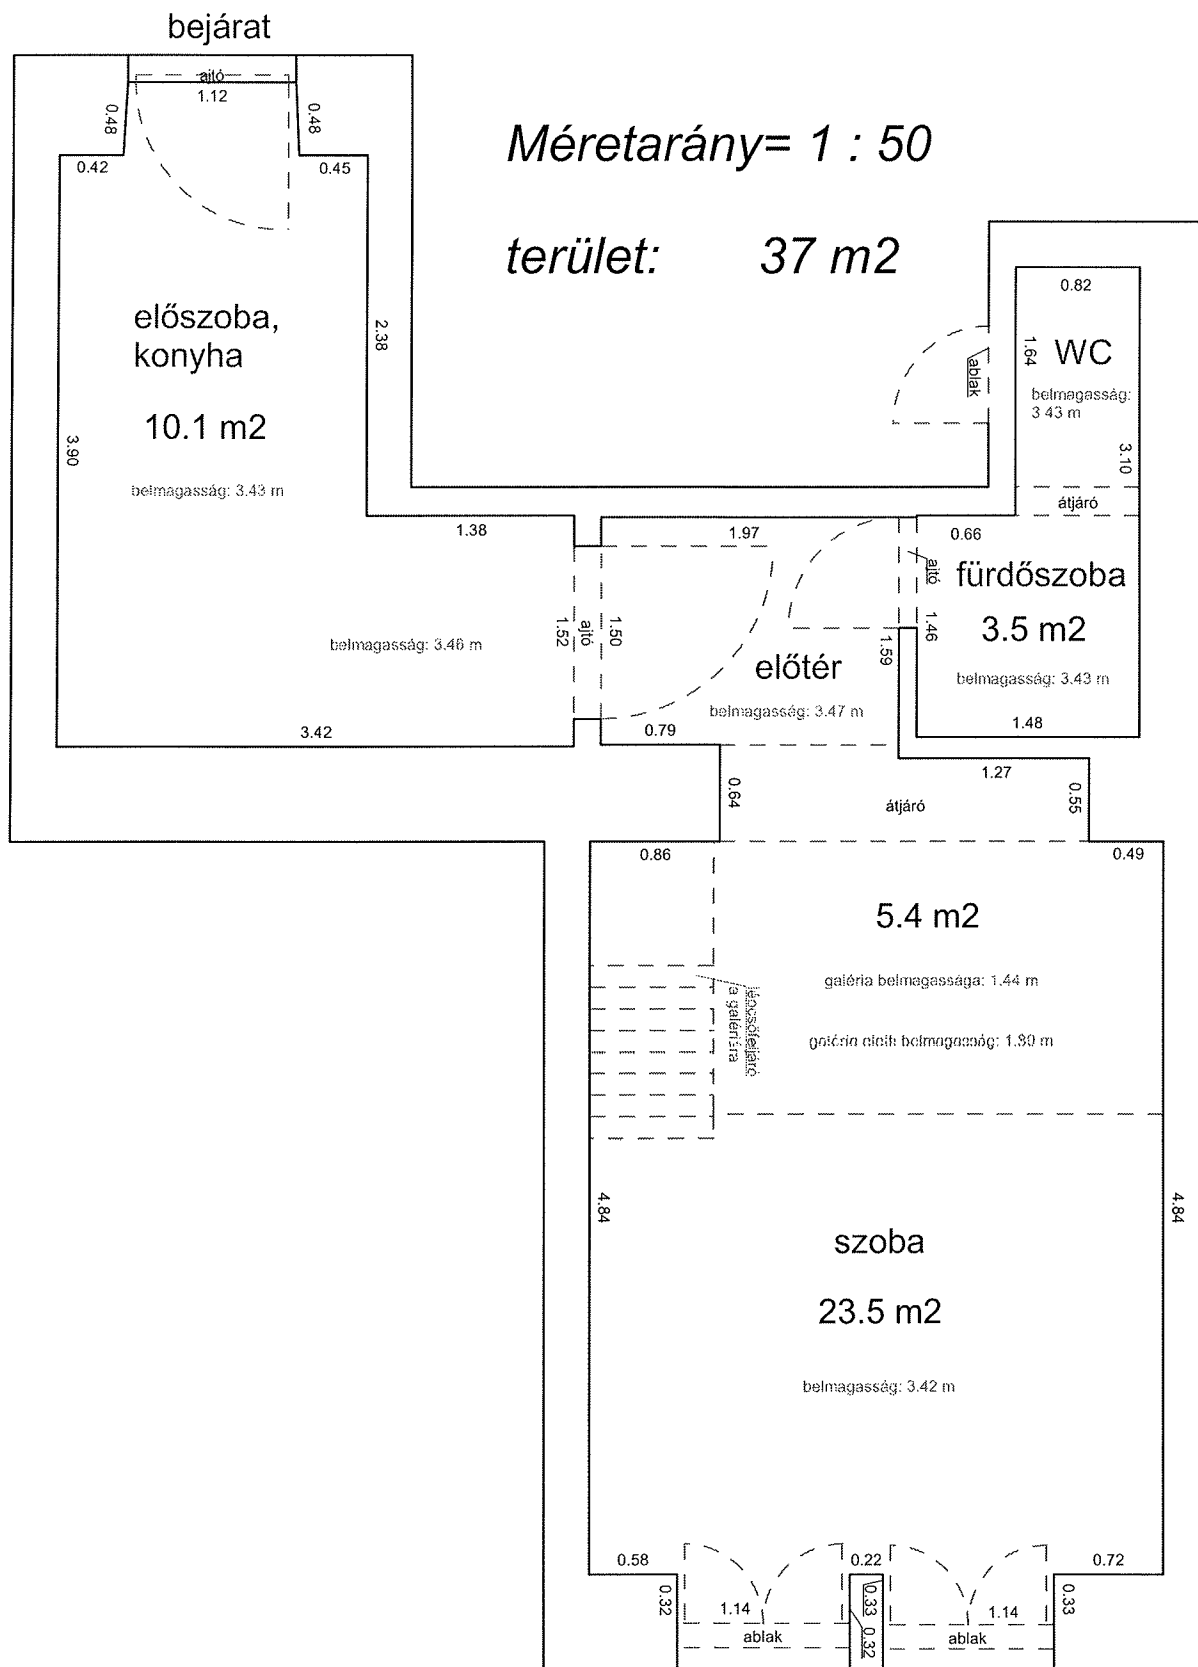





GARAY T. 13-14. II. 39. [MEGLÉVŐ]






M=1:100

36,31m²

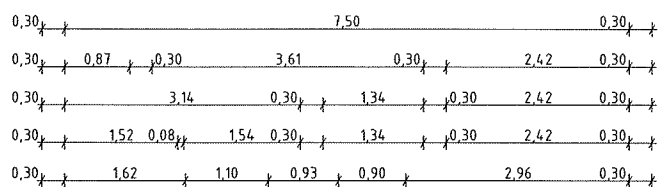

BM: +0,57

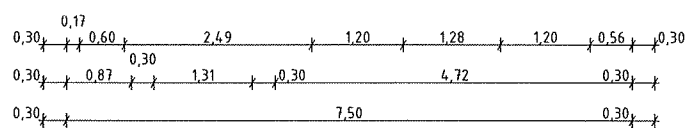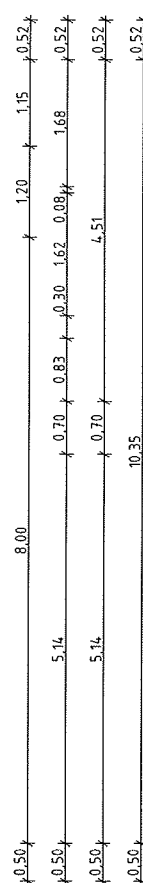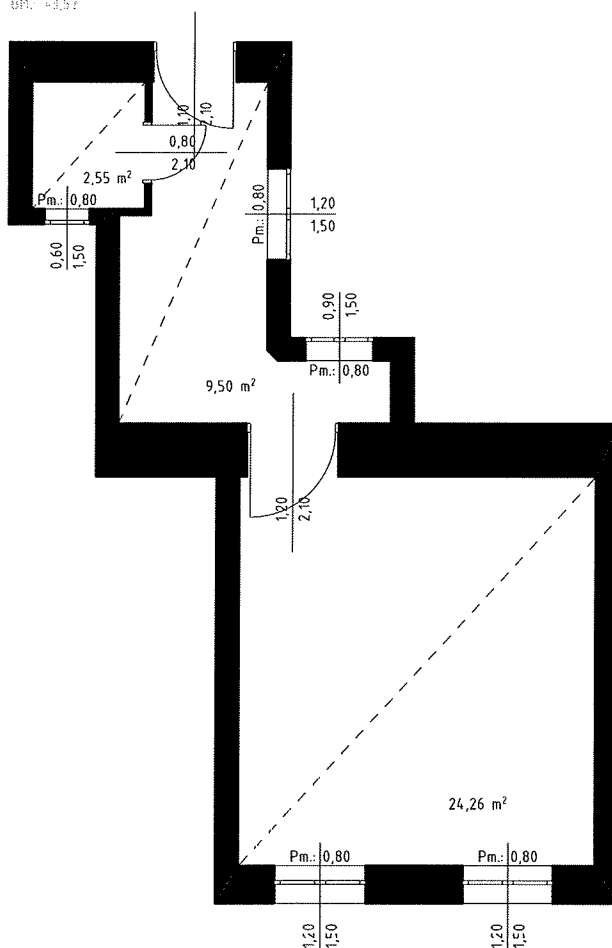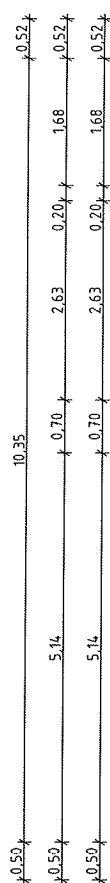


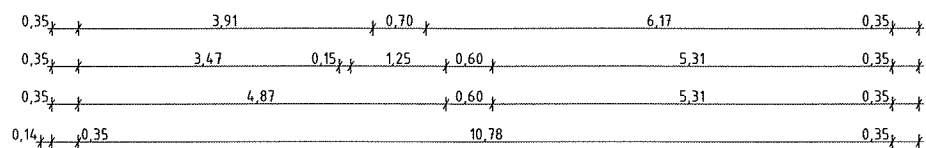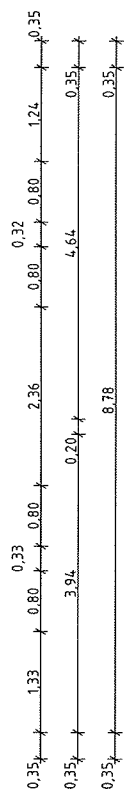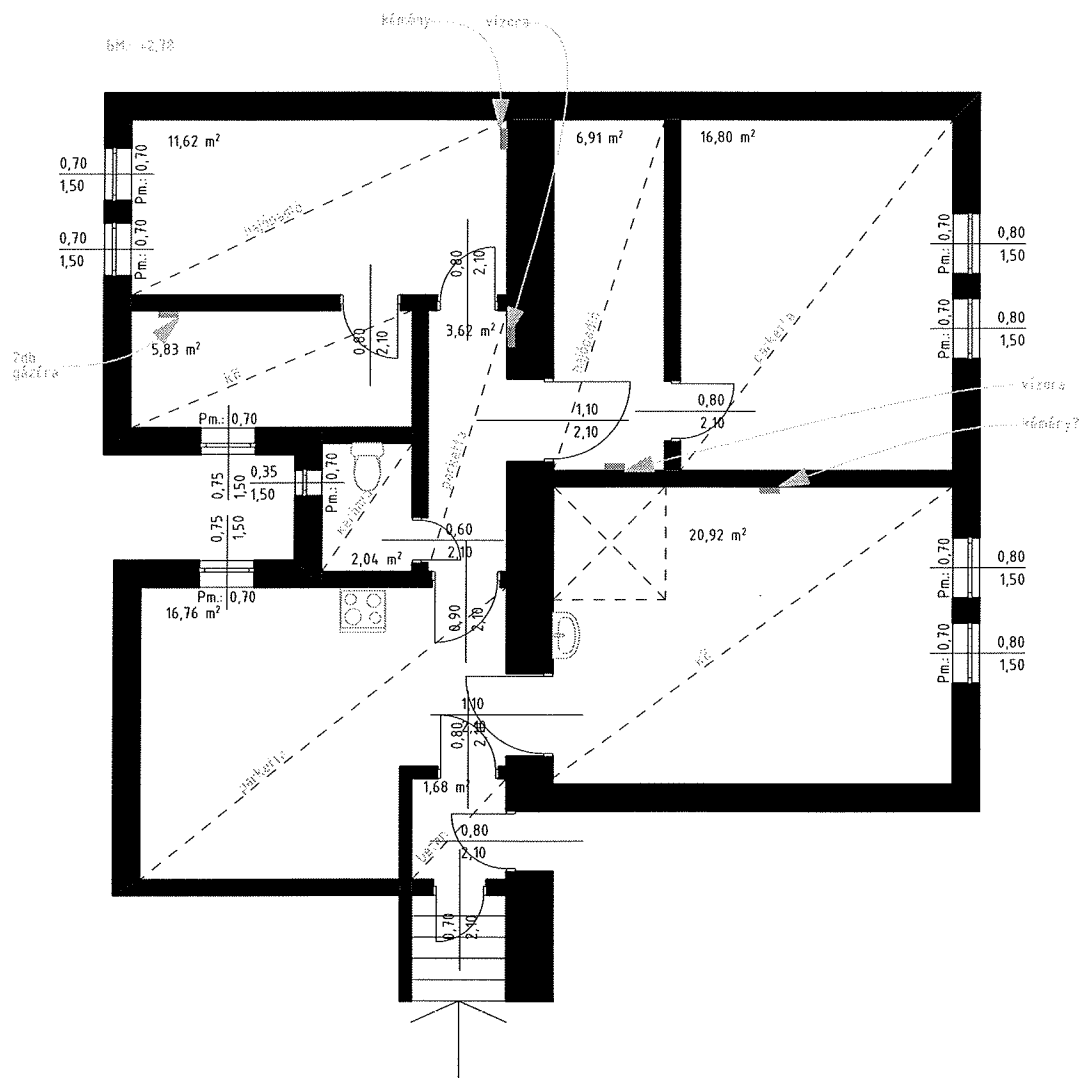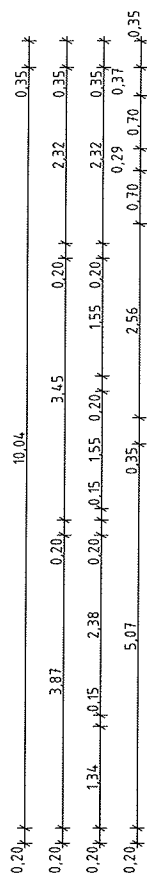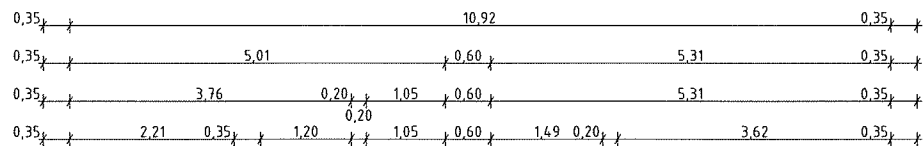
$84,50 \text{ m}^2$ 

IZABELLA U. 4. FSZT. 6. [MEGLÉVŐ]

M=1:100




49,86 m²

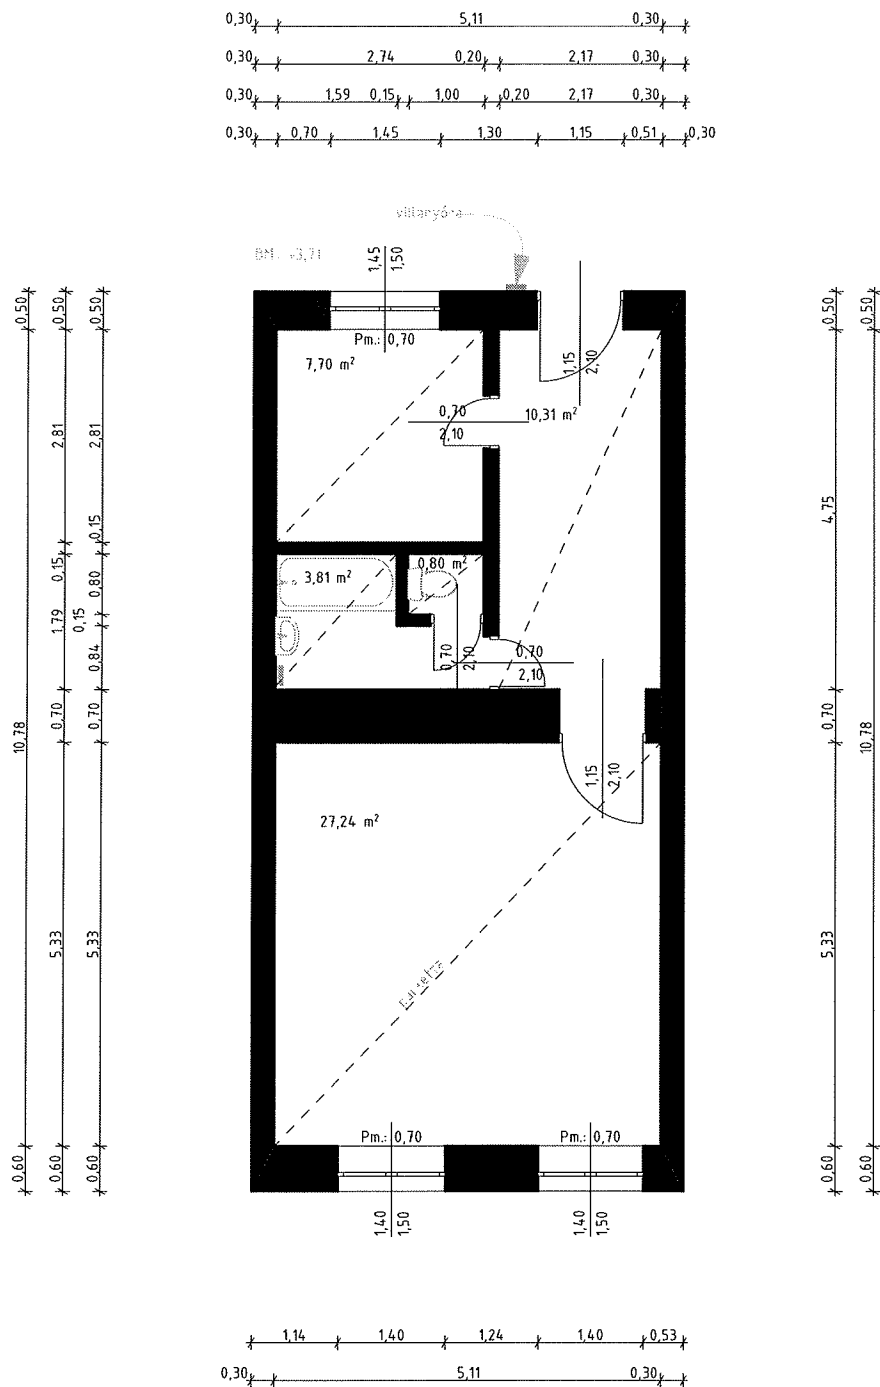
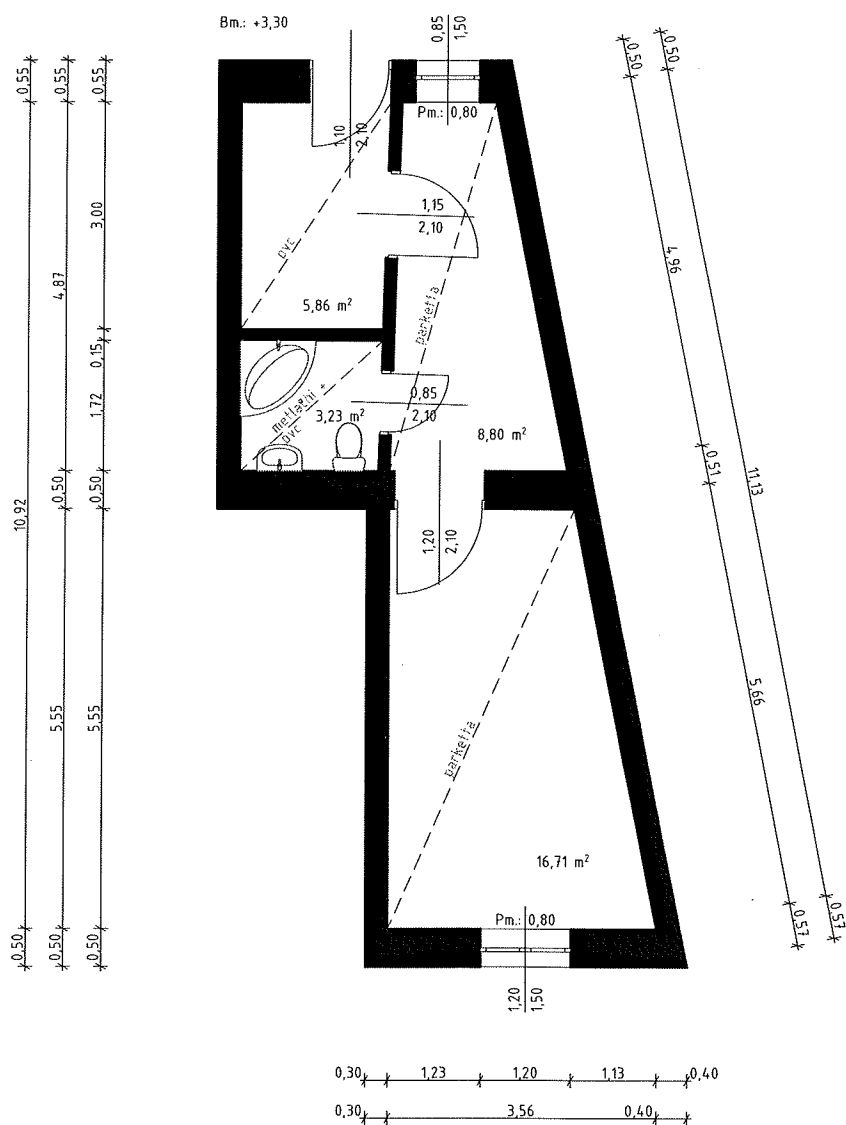
$$34,60 \text{ m}^2$$


LÖVÖLDE TÉR 2. I. 11. [MEGLÉVŐ]


M=1:100
37,87 m²

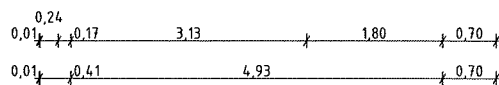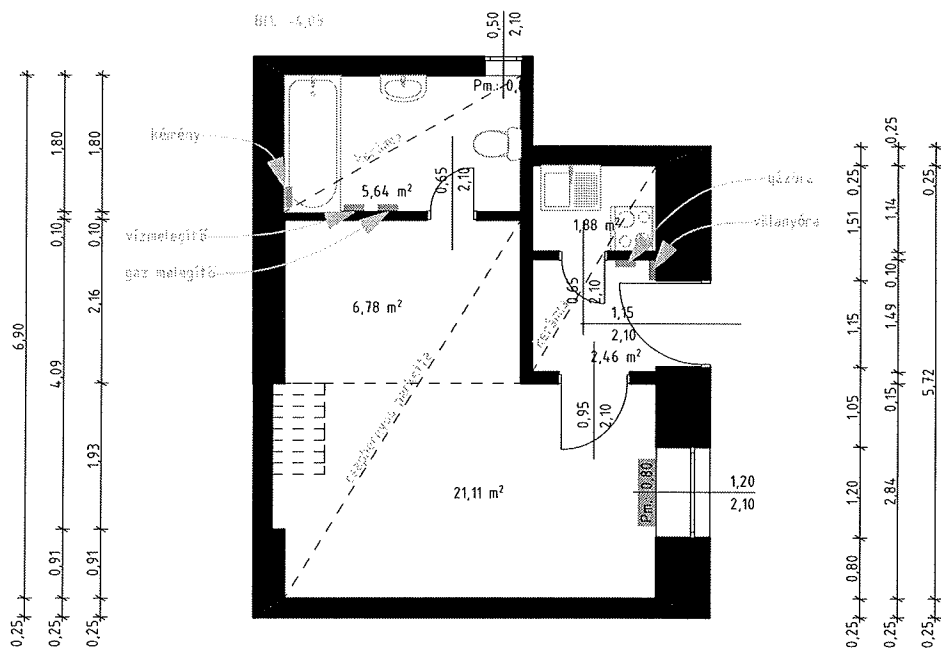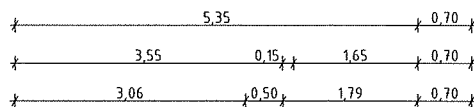





NEFELEJCS UTCA 23. III. 34B. [MEGLÉVO]

M=1:100


40,69 m²

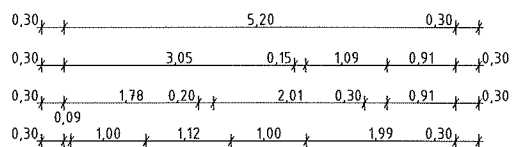




5,9 - 0,3'

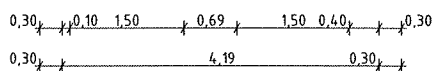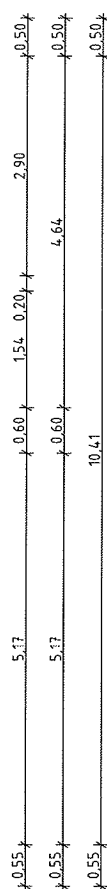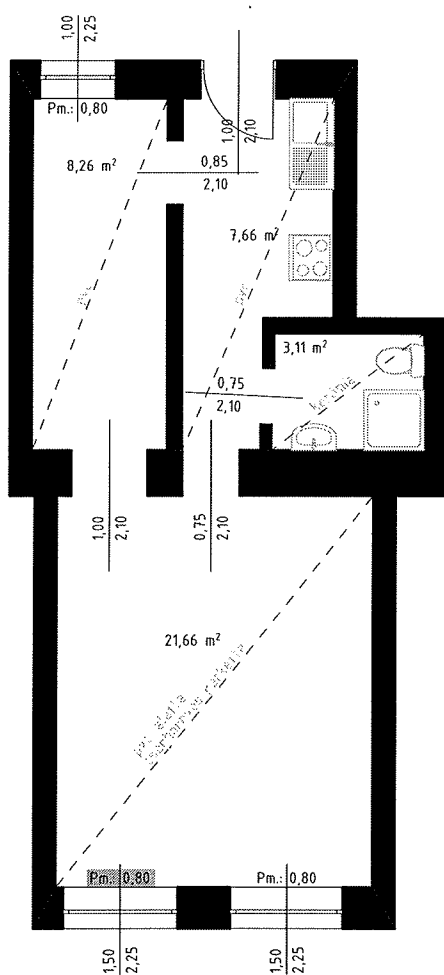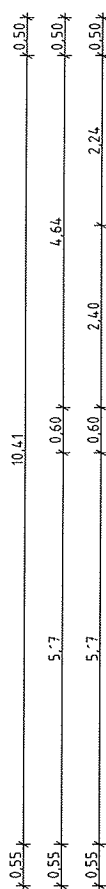


AR



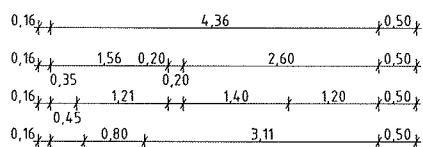


Gr. 400

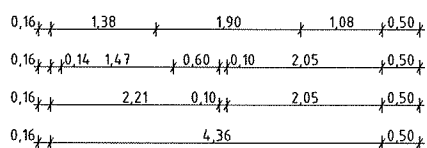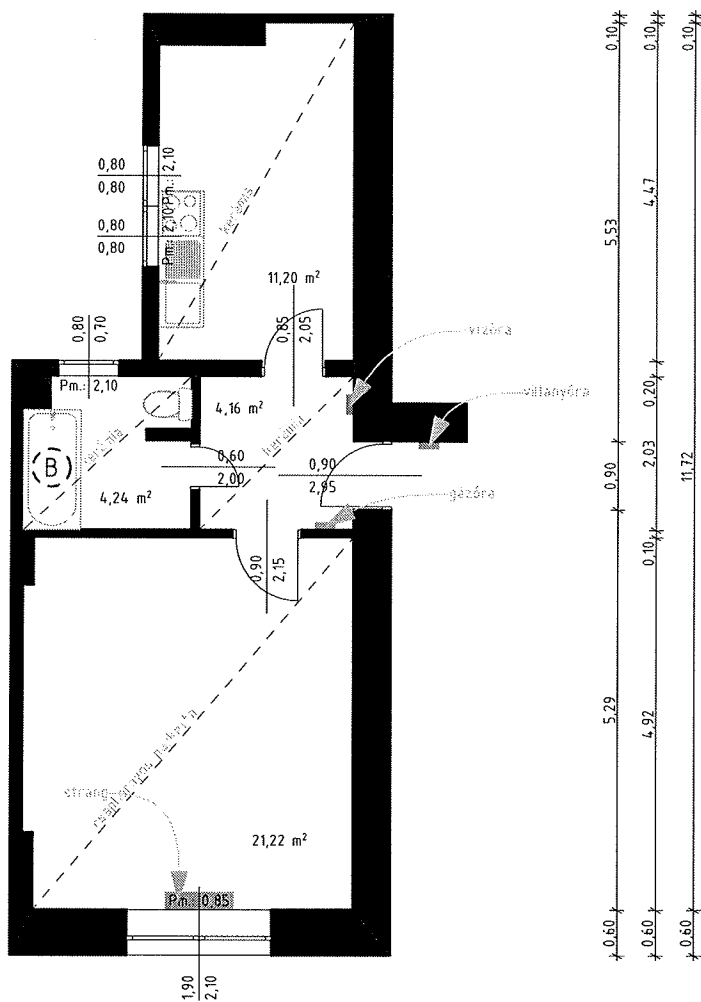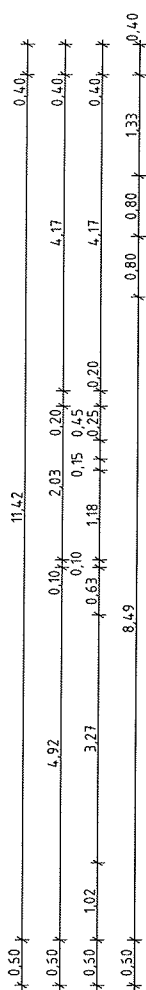


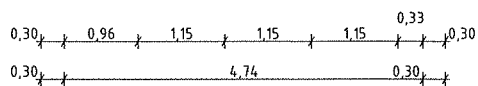
$$30,68 \text{ m}^2$$


PÉTERFY SÁNDOR U. 38. II. 31. [MEGLEVO] ARCH16
M=1:100
33,54 m²

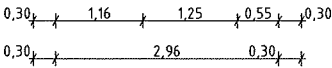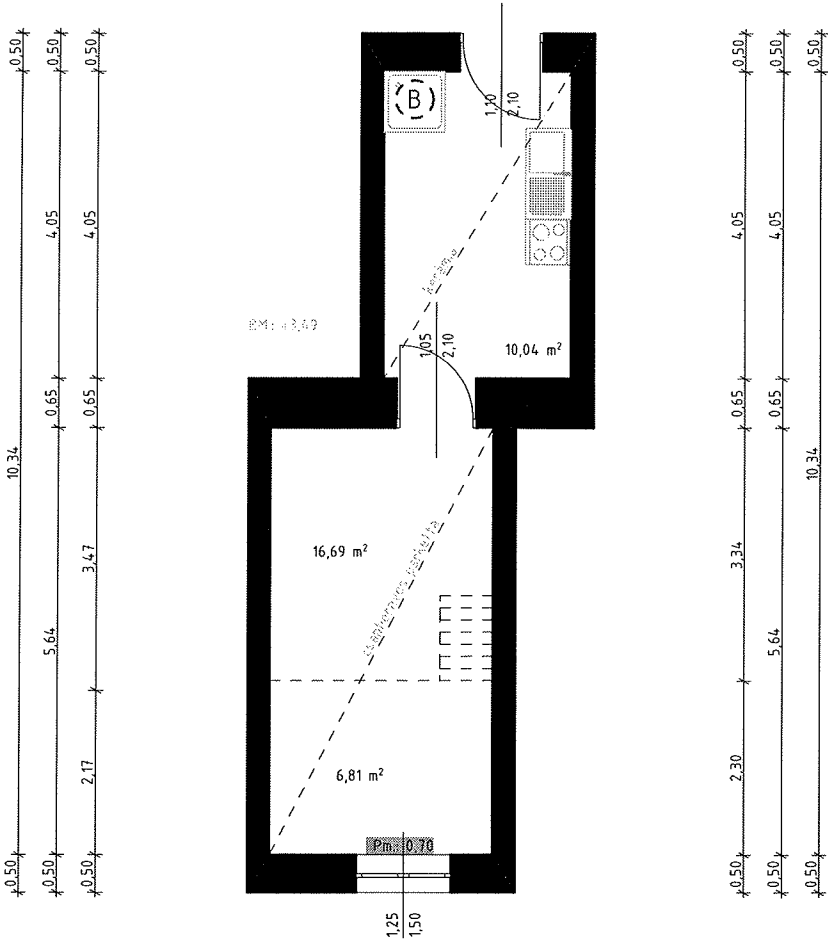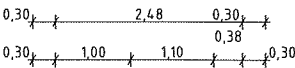

RÓZSA UTCA 38B IV. 2B. [MEGLÉVŐ]
M=1:100
43,15 m²

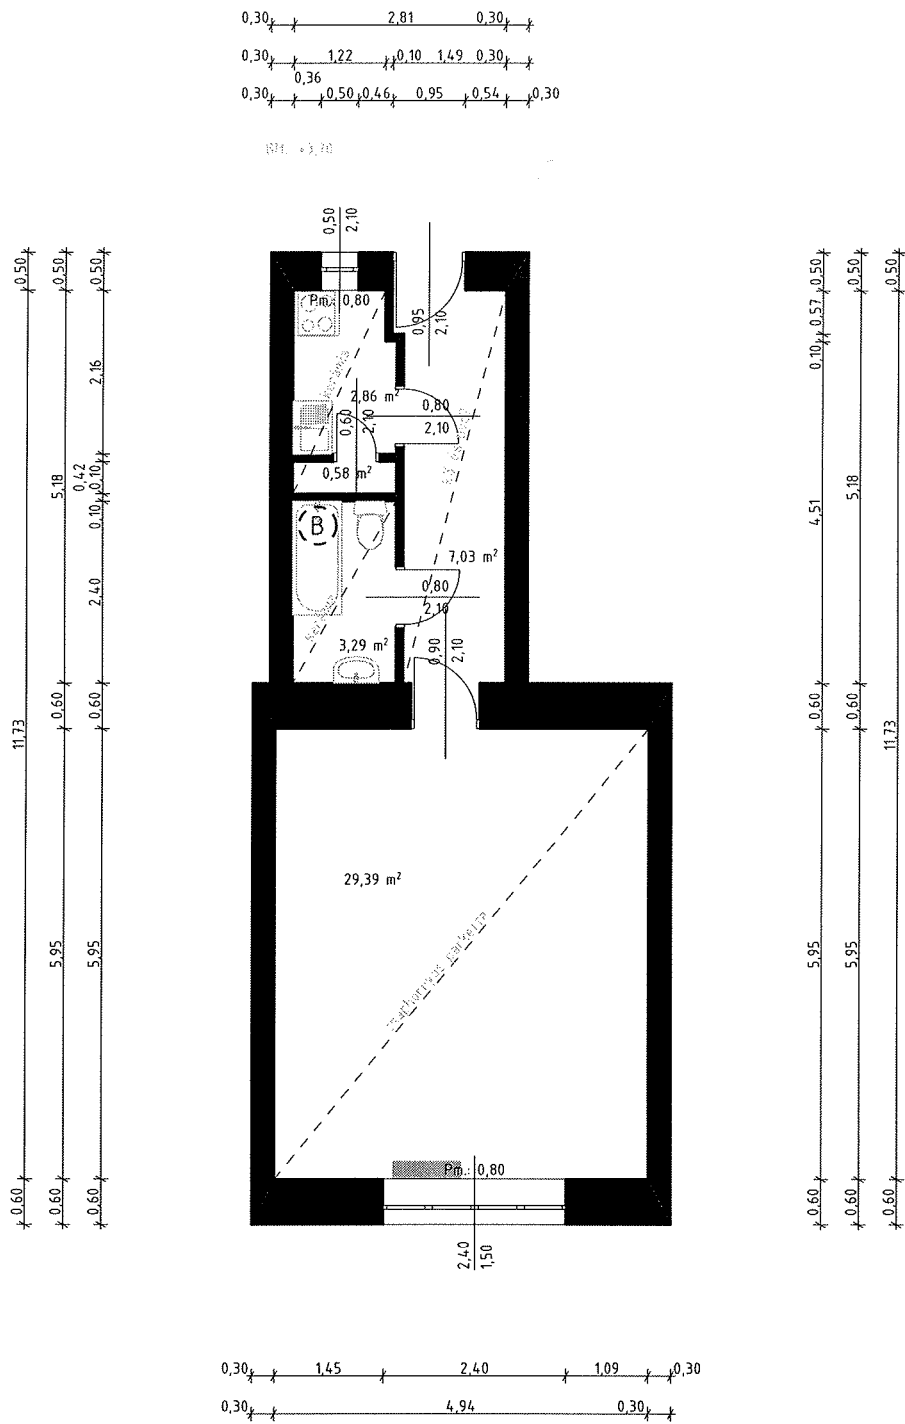

 $46,57 \text{ m}^2$ 

WESSELÉNYI U. 46. III. 24. [MEGLÉVŐ]

M=1:100

29,36 m²

